



NORTH ELEVATION

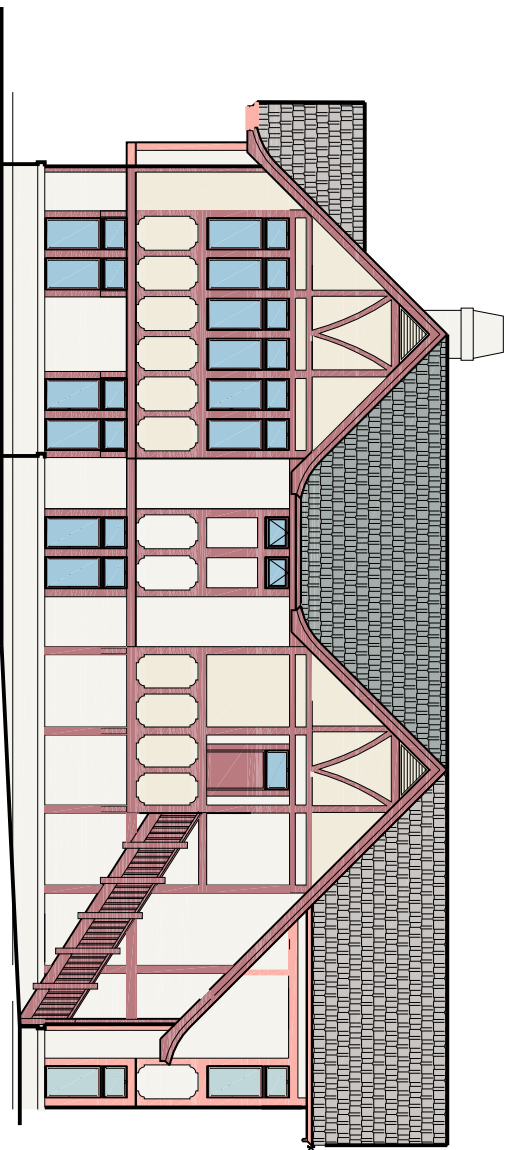

EAST ELEVATION

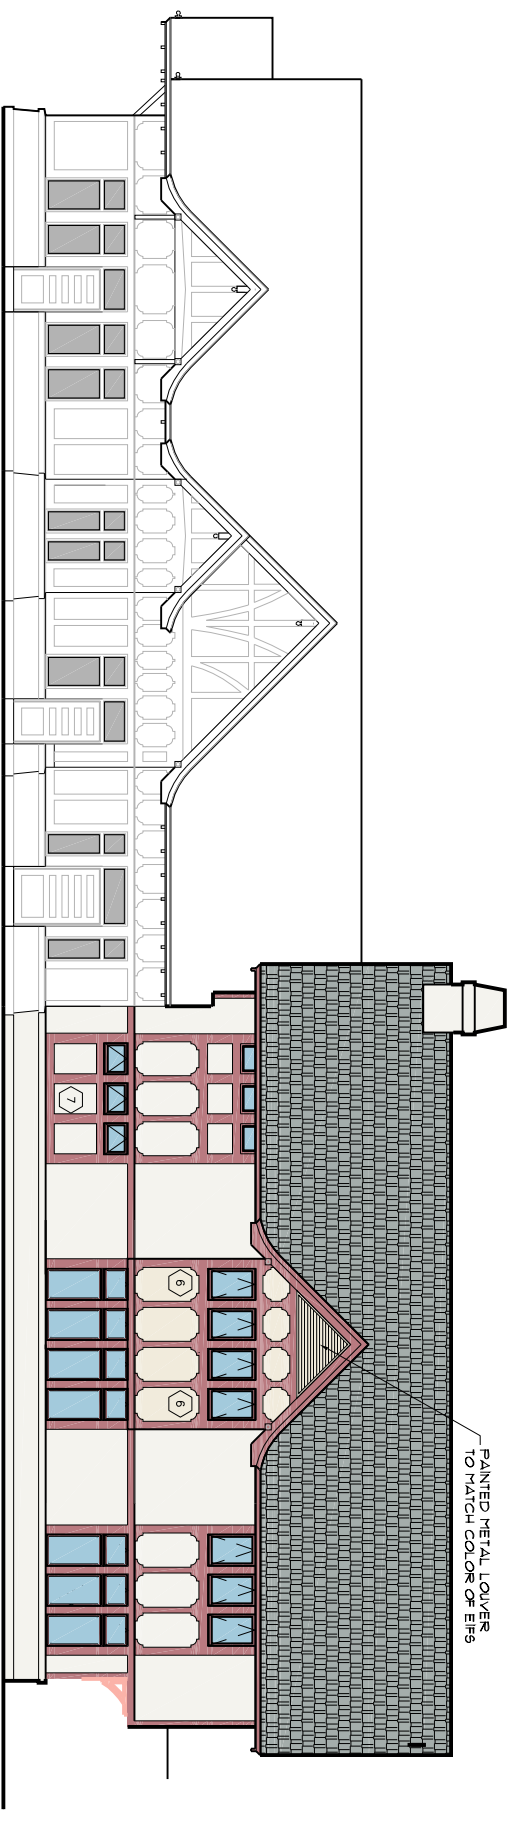

SOUTH ELEVATION/SECTION

