

PROGRAM/  
CONFERENCE  
ROOM  
856 SF

ADULT  
STACKS/  
READING  
1068 SF

DIRECTOR'S  
OFFICE  
107 SF

ADMINISTRATIVE  
ASSISTANT  
100 SF

STAFF  
ROOM  
132 SF

KITCHEN  
49 SF

ELEVATOR  
42 SF


LOBBY  
132 SF

WOMEN'S  
TOILET  
ROOM  
153 SF

MEN'S  
TOILET  
ROOM  
120 SF

MECHANICAL  
ROOM  
86 SF

STAIR  
NO. 1  
100 SF

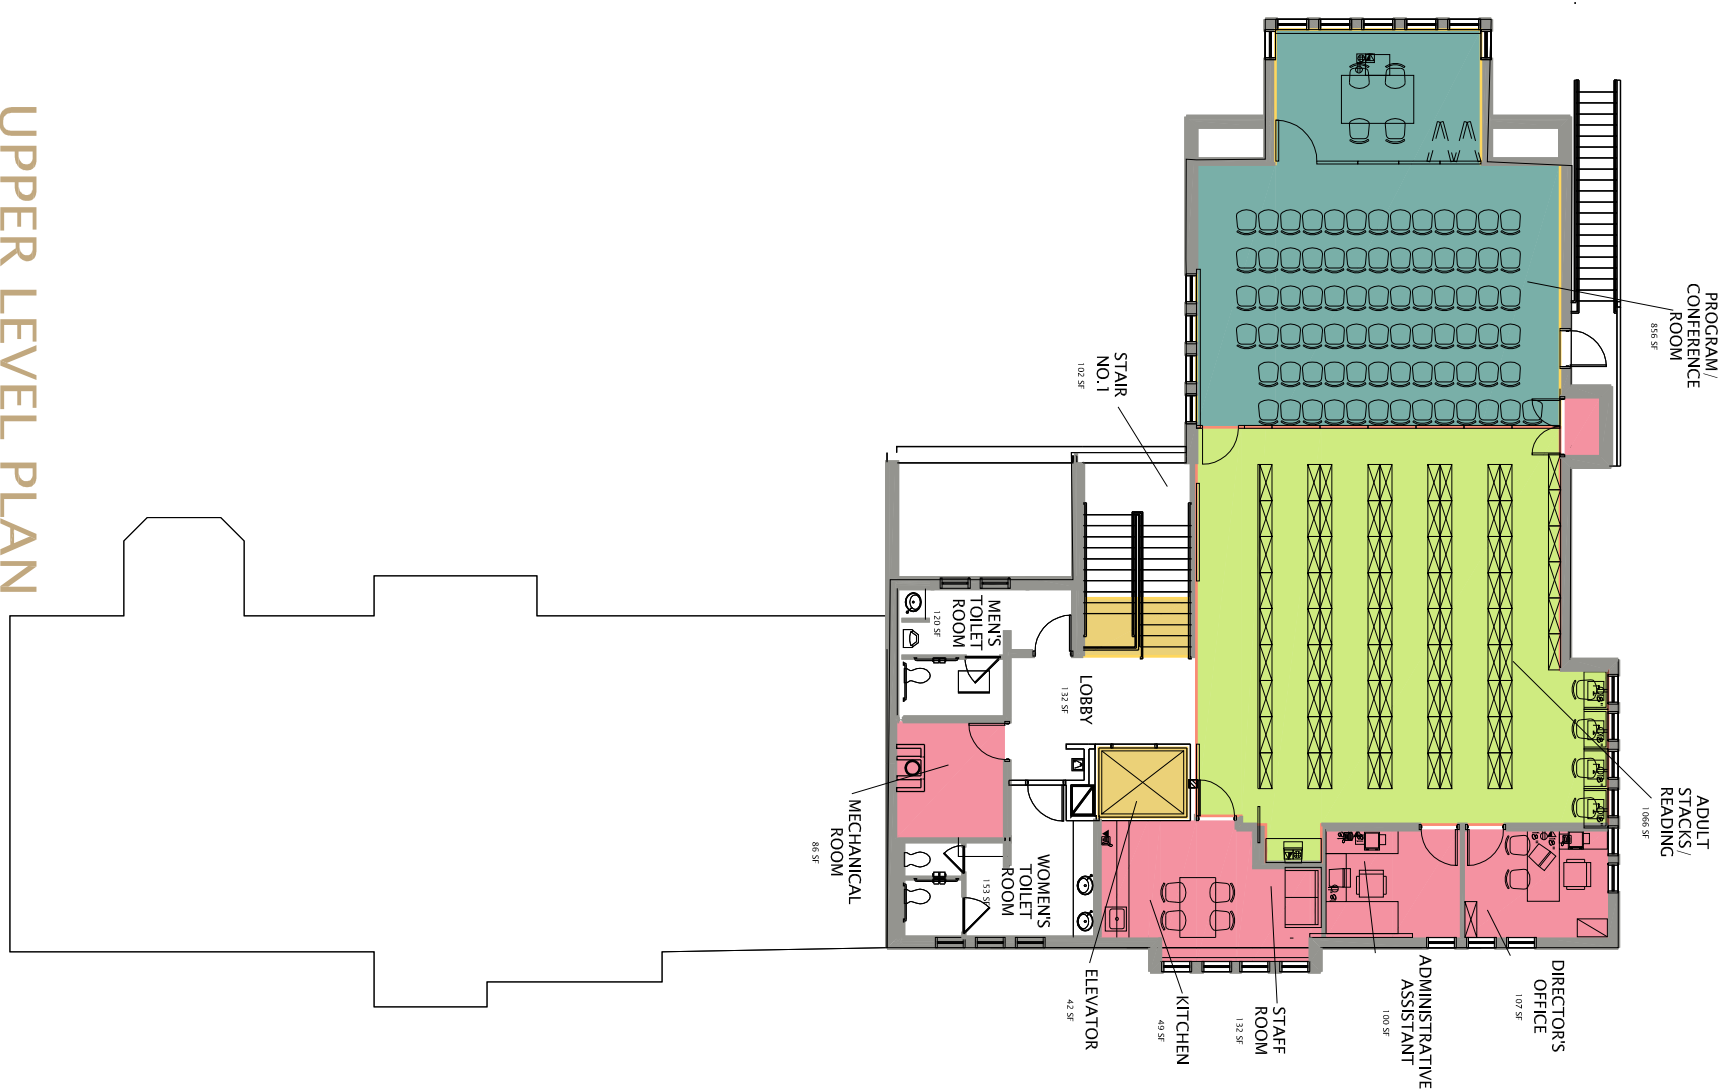

# UPPER LEVEL PLAN

## PROPOSED UPPER LEVEL PLAN

**Lothrop associates™ architects**

200 Summit Lake Drive, Valhalla, N.Y. 10595 914 741-1115

Date : January 25, 2007

Scale : 1/8" = 1'-0"

Briarcliff Manor Public Library

Addition and Renovation

Library Road Briarcliff Manor, New York 10510  
Project Number: 0998-01